

MAP OF SURVEY

BEARING BASIS:
 BEARINGS REFER TO N43°29'39"E
 (A PLAT BEARING) ALONG THE EASTERLY
 BOUNDARY LINE OF WALDEN LAKE PHASE 1,
 AS SHOWN HEREON.

SCALE: ONE INCH = ONE HUNDRED FEET





Matchline

SEE
DETAIL

SHEET 2
SHEET 3

Matchline

LAUREL LAKE CONDOMINIUM
 CONDOMINIUM BOOK 15, PAGE 82

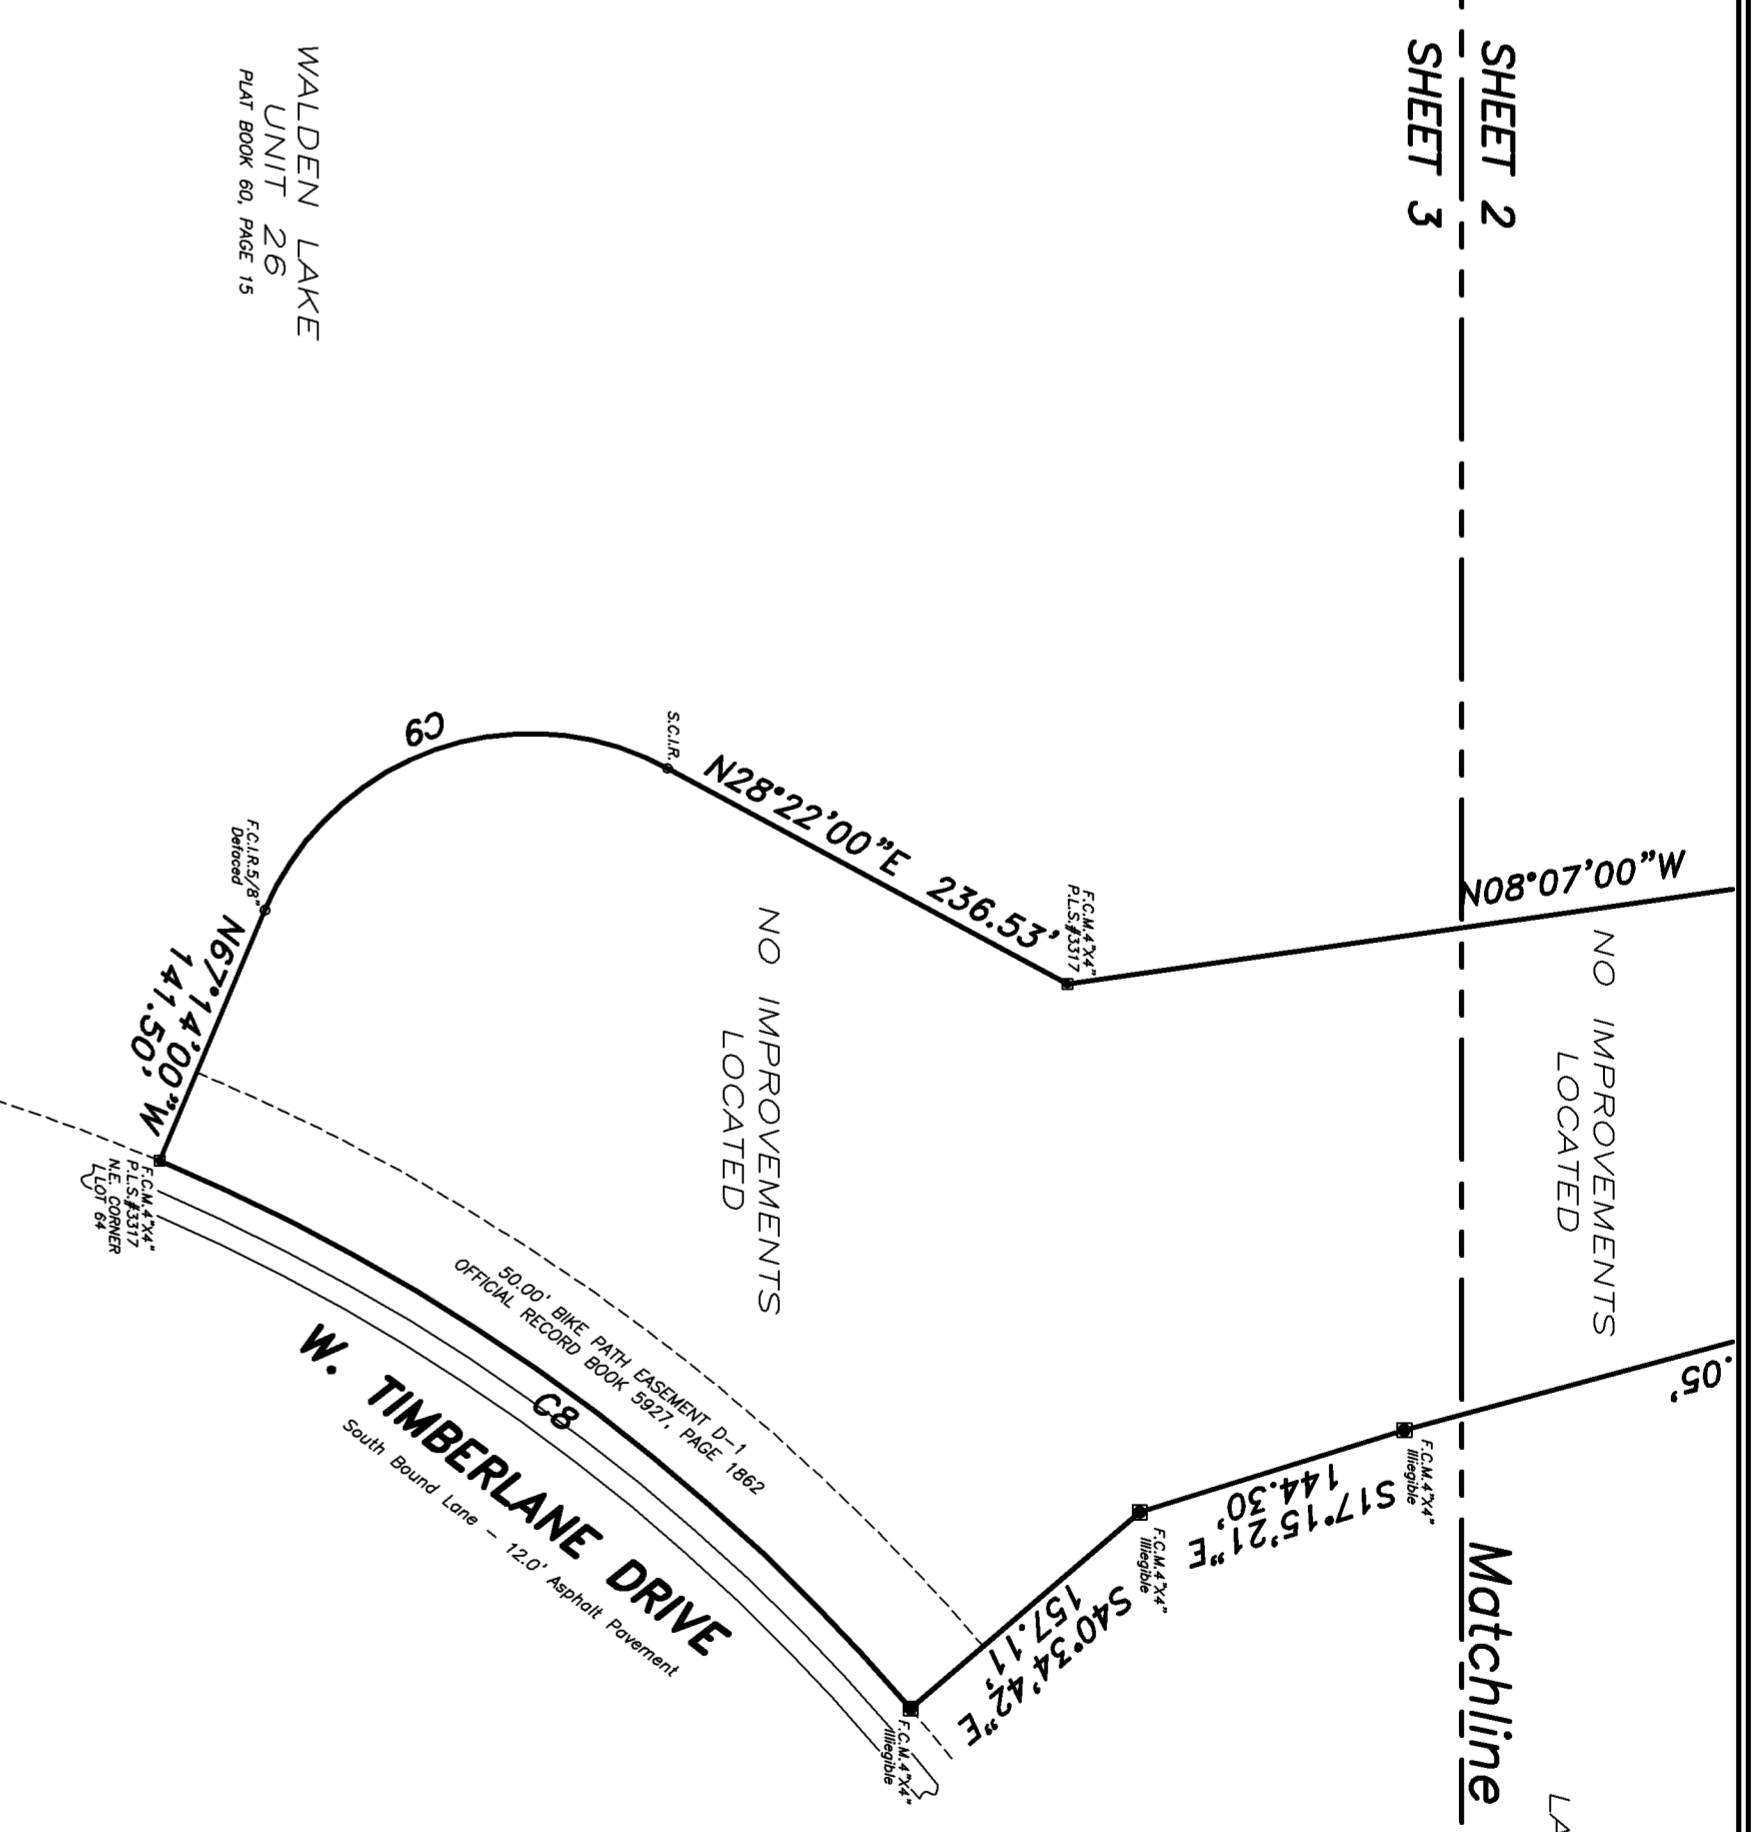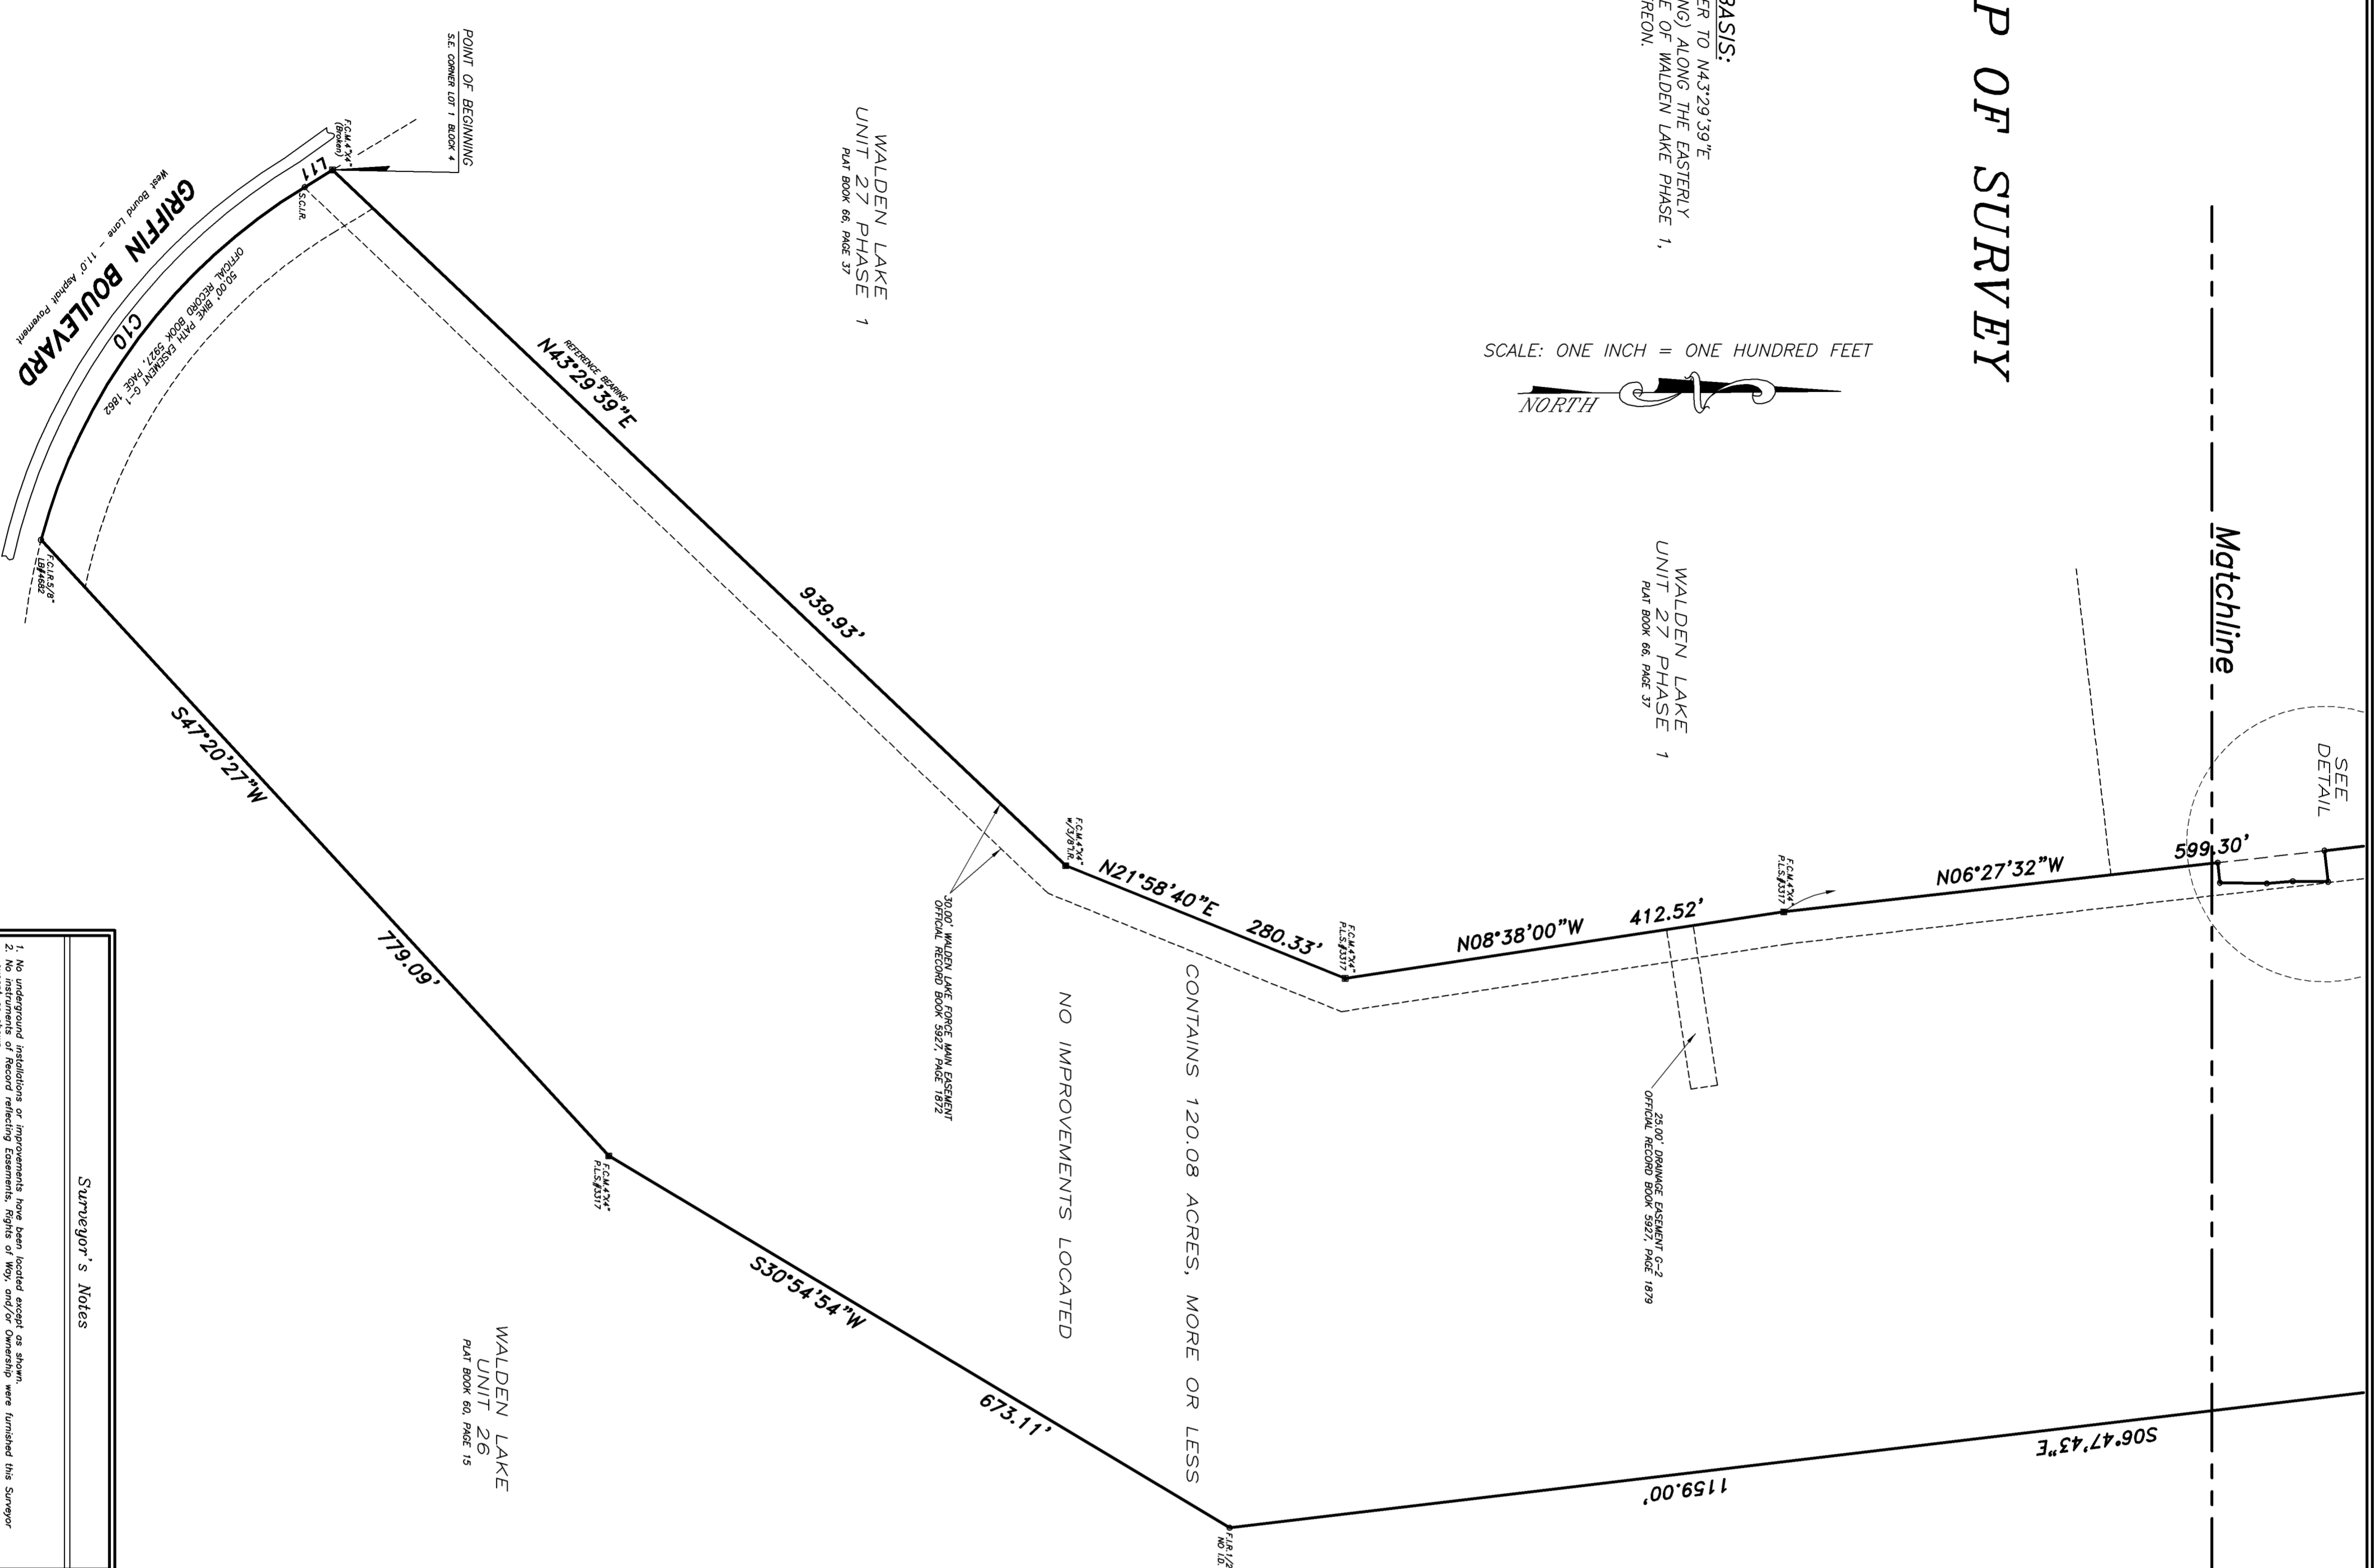

CURVE TABLE

CURVE RADIUS	DELTA	LENGTH	CHORD	CHORD BEARING

LINE TABLE

LINE	LENGTH	BEARING
L11	30.31	N31°23'00"W

POINT OF BEGINNING

WALDEN LAKE
 UNIT 26
 PLAT BOOK 60, PAGE 15

WALDEN LAKE
 UNIT 26
 PLAT BOOK 60, PAGE 15

GRIFIN BOULEVARD
 C10

W. TIMBERLANE DRIVE
 C8

Surveyor's Notes

- No underground installations or improvements have been located except as shown.




SCALE: 1"=100'
 DATE: JANUARY 28, 2014
 DRAWING NO. L-13323
 BOUNDARY SURVEY FOR AND CERTIFIED TO:
VISIONS GOLF, L.L.C.